


5. HIDDEN CONNECTION ON JOIST | INCLINED VGS SCREWS ON JOIST
5B. HP CONNECTION ON CONCRETE HEADER | JVG ON JOIST+CLOSING BOARD


VIEW FROM ABOVE

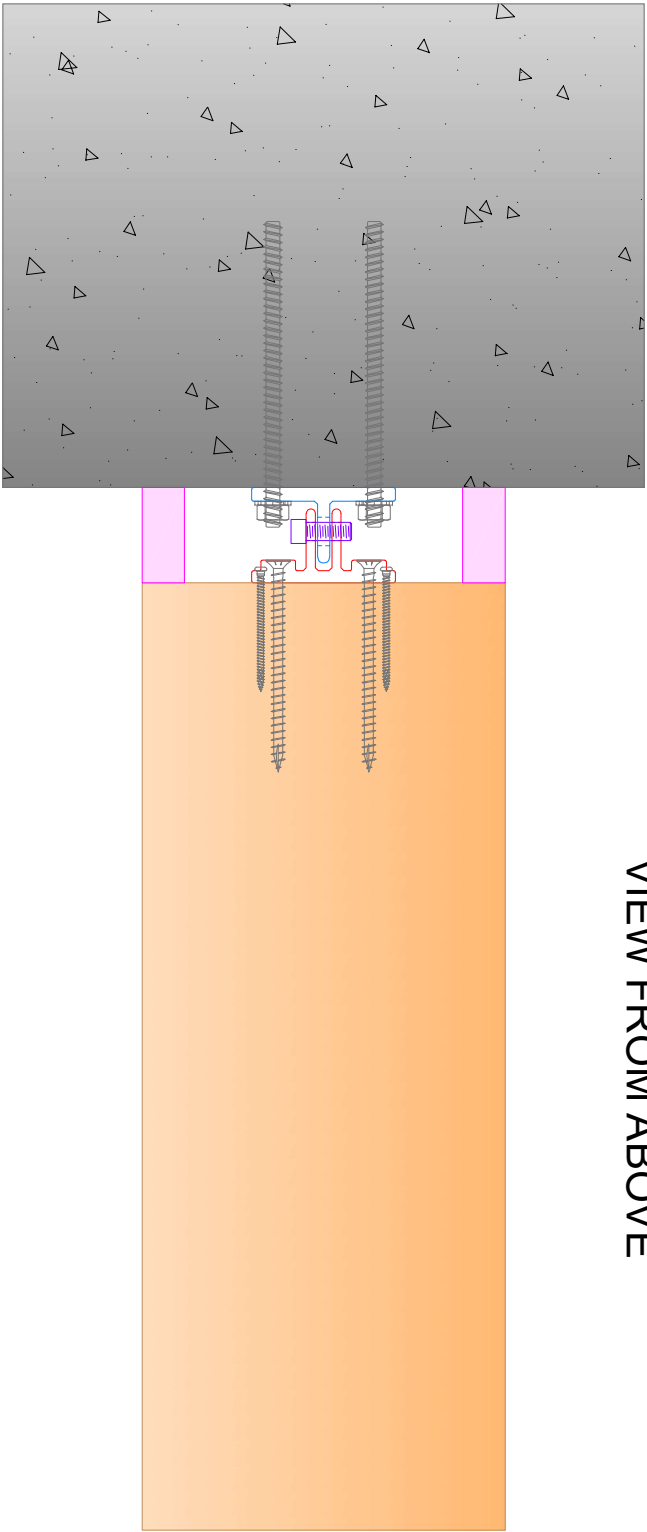


SCREWS (NOT INCLUDED)	
TYPE	CODE
CONCRETECONNECTOR-HEADER	ALUMEGA240HP
CONCRETE ANCHOR - HEADER	INA + CHEMICAL ANCHOR
BEAM CONNECTOR -JOIST	ALUMEGA240JVG
INCLINED SCREWS - JOIST	VGS9x160÷240+JIGVGS9
POSITIONING SCREWS	LBSHEVO 5x80÷120
FASTENING	MEGABOLT

CLOSING BOARD


SIDE VIEW

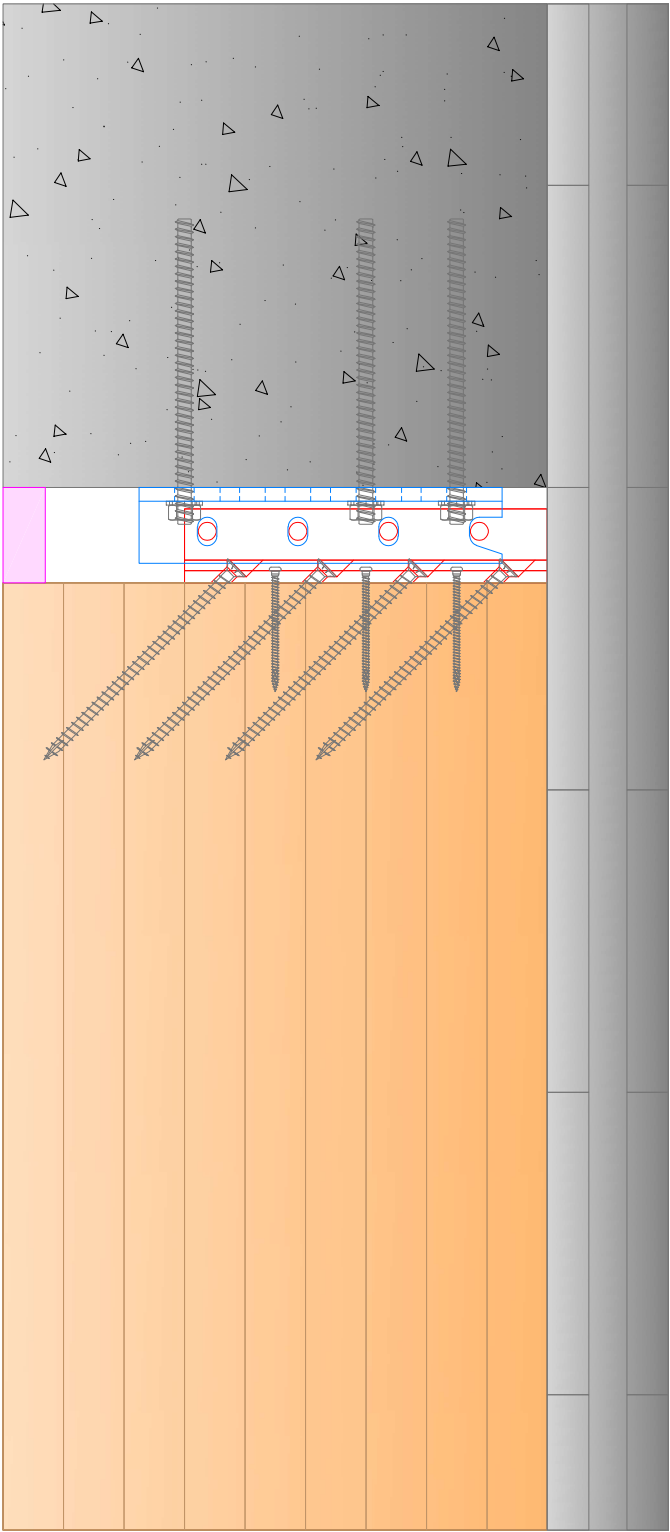

FRONT VIEW

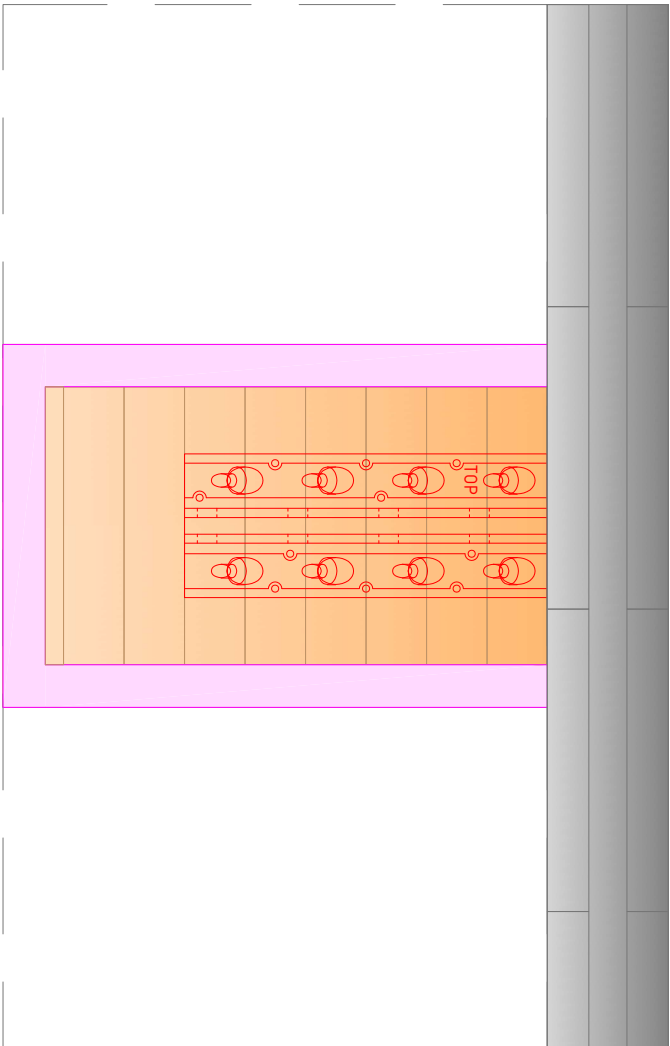

TOP DOWN INSTALLATION

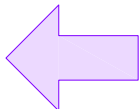

	Object:	ALUMEGA				Rev:	01	Date:	22.01.2026	Object:	Technical connection details
	Product code:	ALUMEGA240									
doc. ref. no:	5B - ALUMEGA240_HP-JVG				Signature:	A.G.		Check:	A.D.P.	Approval:	A.D.P.
										Scale:	1: 5
										Language:	en